


Tribüne Zürich

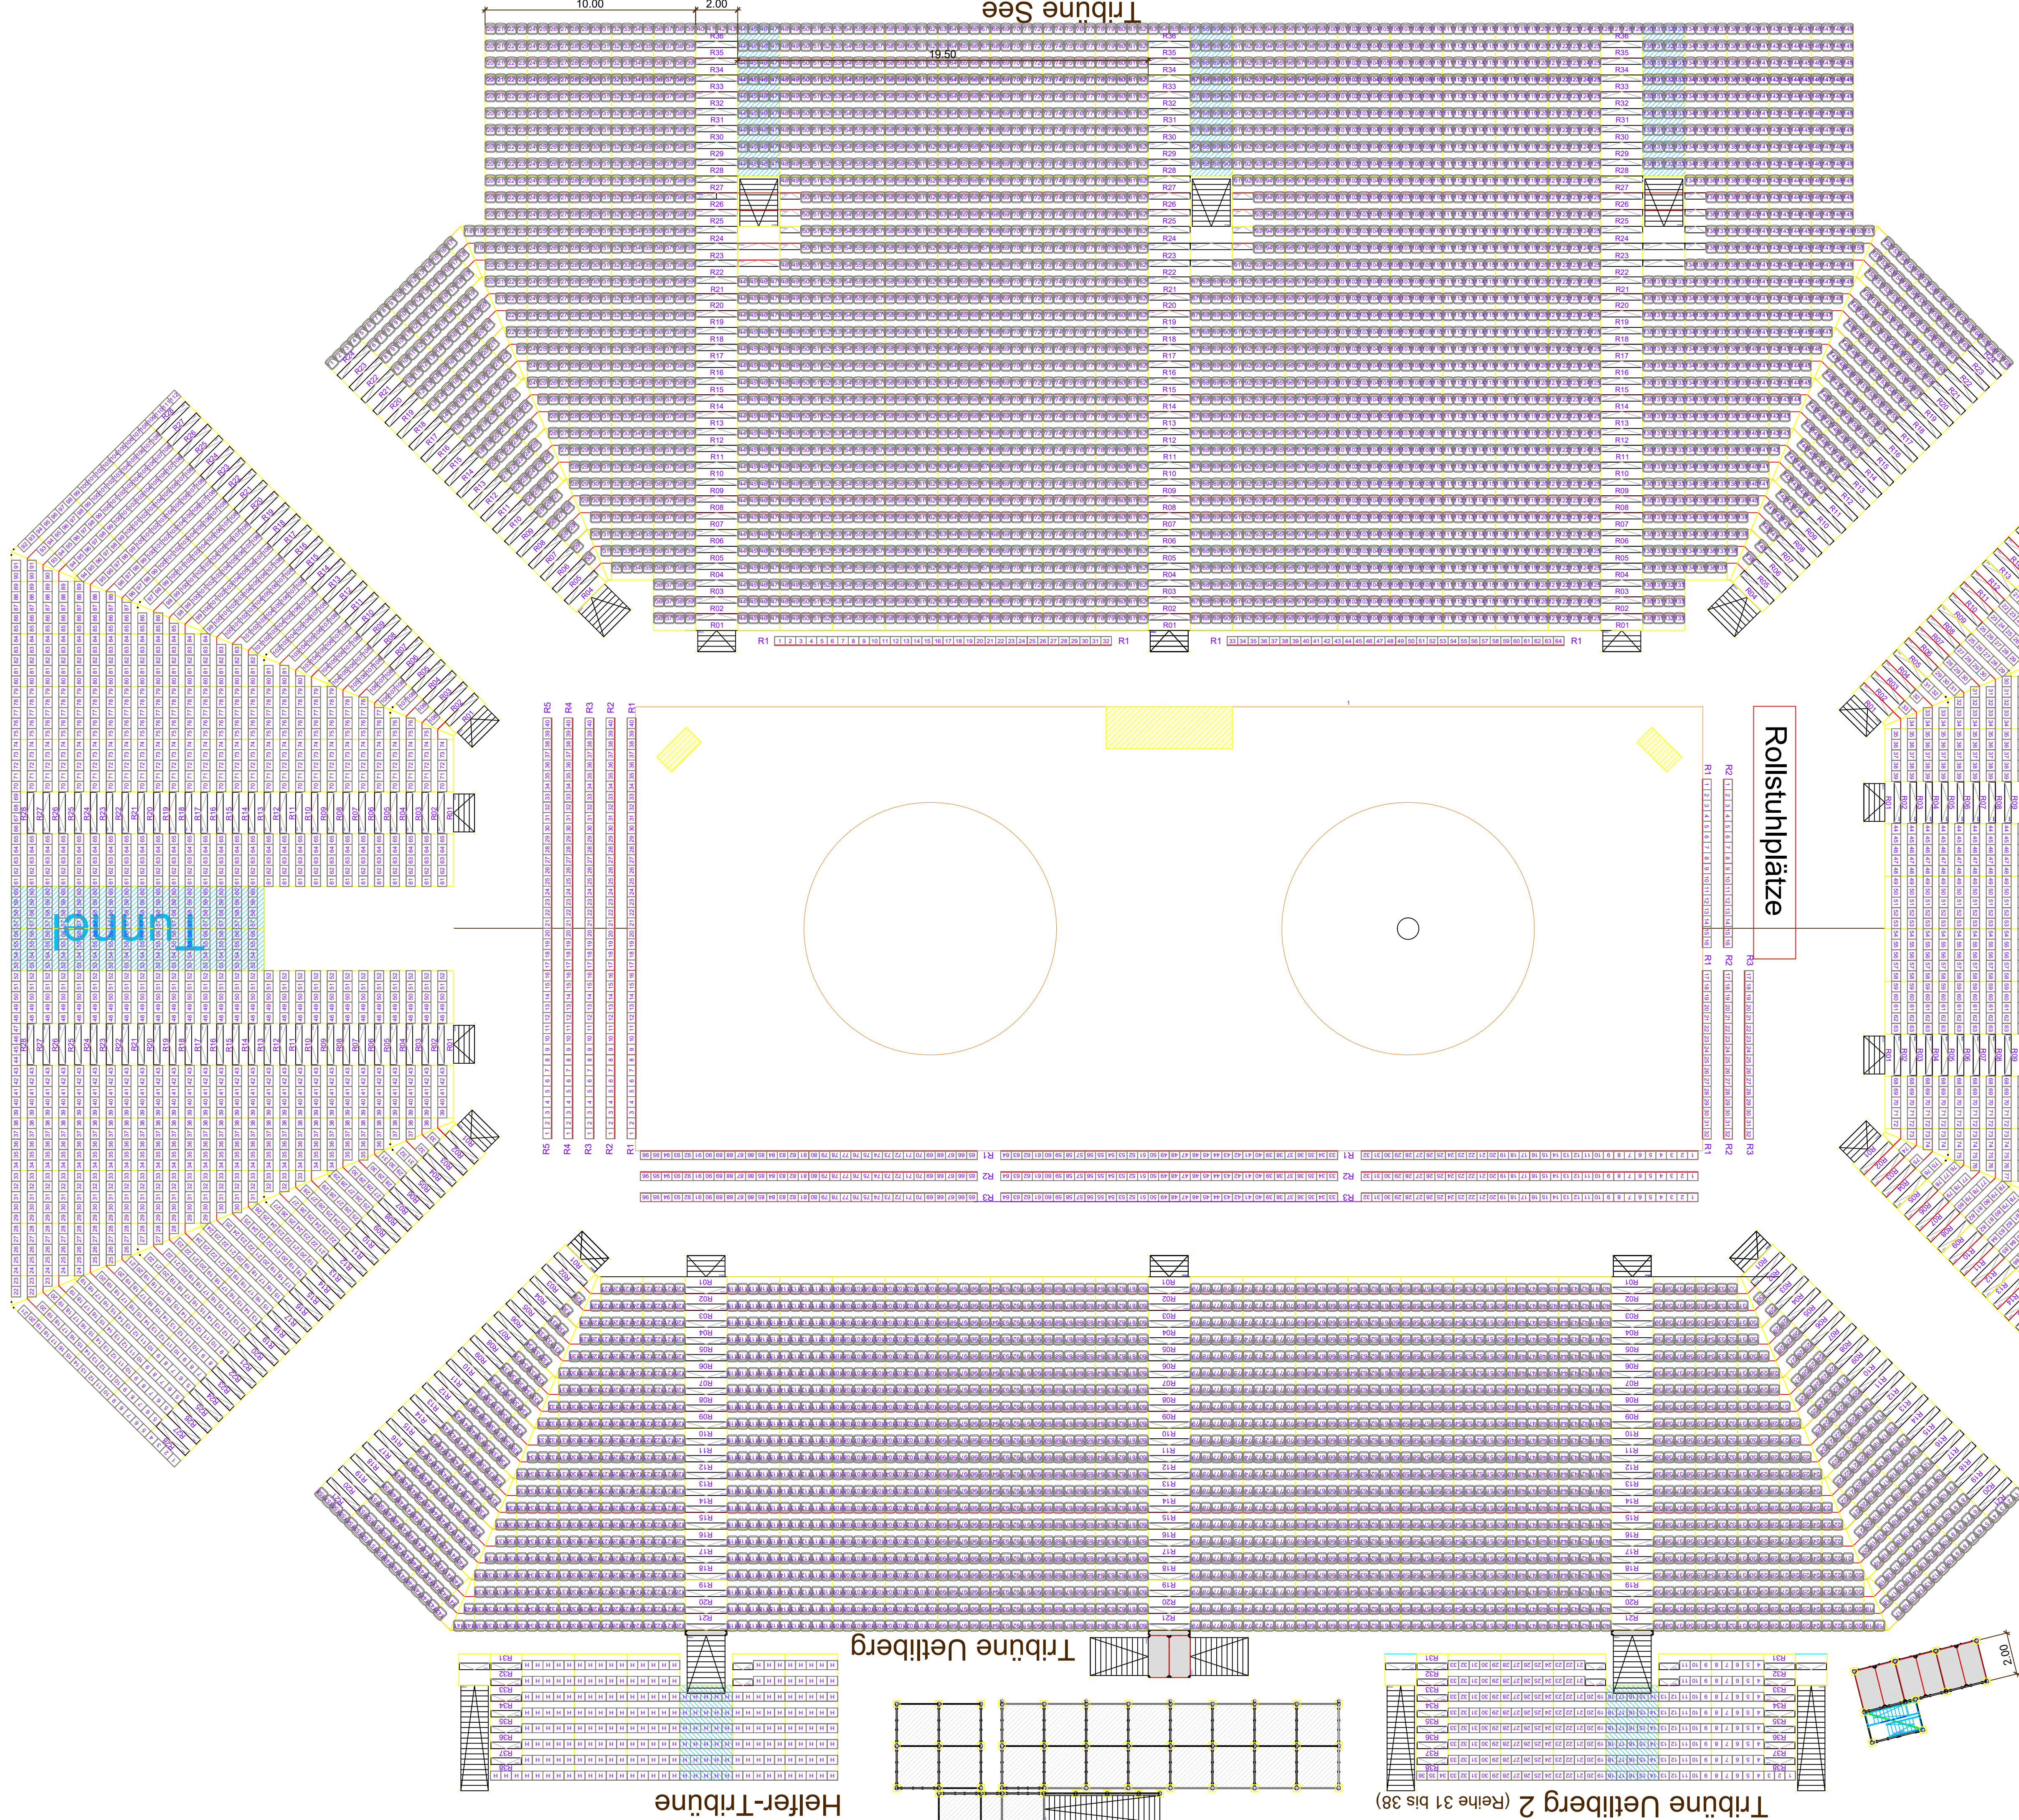



Kilchberger Schwinget 2026
Stockengut

September 2026

Projectnumber 22096	Plan number -09c Bestuhlung 2025-09-05	checked by: -/-	Nüssli (Schweiz) AG Hüttwilen Lyss
Scale 1:150	Format A1 quer	Date 08.11.2023	Designer HMA
copyright by NÜSSL!		Revision/Date a 07.08.2026	Modified D. Wyss
Copying is only allowed with the express written consent.			
Nüssli (Schweiz) AG Hüttwilen Lyss Hauptstrasse 36 CH-8536 Hüttwilen Tel. +41 52 748 22 11 Fax +41 52 748 22 00 huettwilen@nussli.com www.nussli.com			

FINAL

Tribüne Horgen
Presse

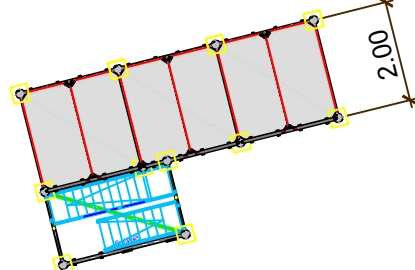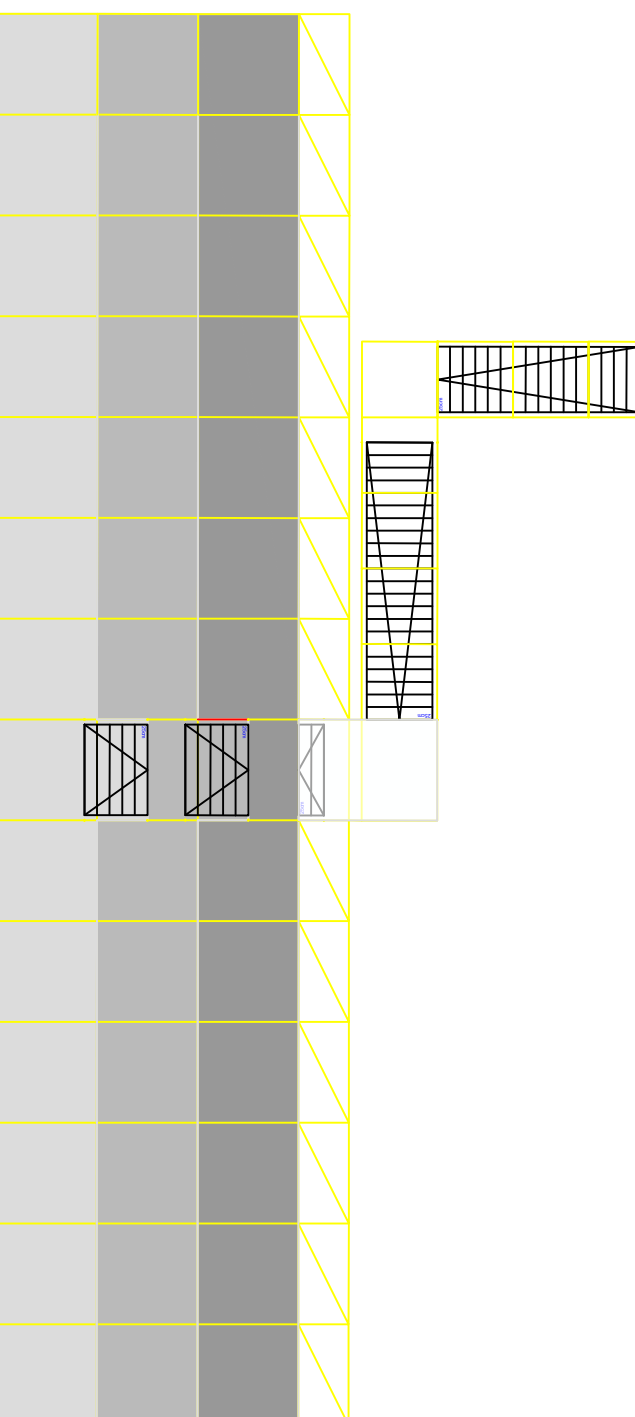

Tribüne Uetliberg 2 (Reihe 31 bis 38)

Tribüne Uetliberg

Helfer-Tribüne